


Job title :
**PROPOSED KENDRIYA VIDYALAYA AT KOLKATTA
 (GARDEN REACH)**


Draw title :
Fourth floor plan

Scale :
1 : 100

ARCHITECTS
ARCH-EN DESIGN
 Architects: Ashok Kumar
 306, 3rd Floor, Shri Ram Towers,
 13 Ashok Marg, Lucknow

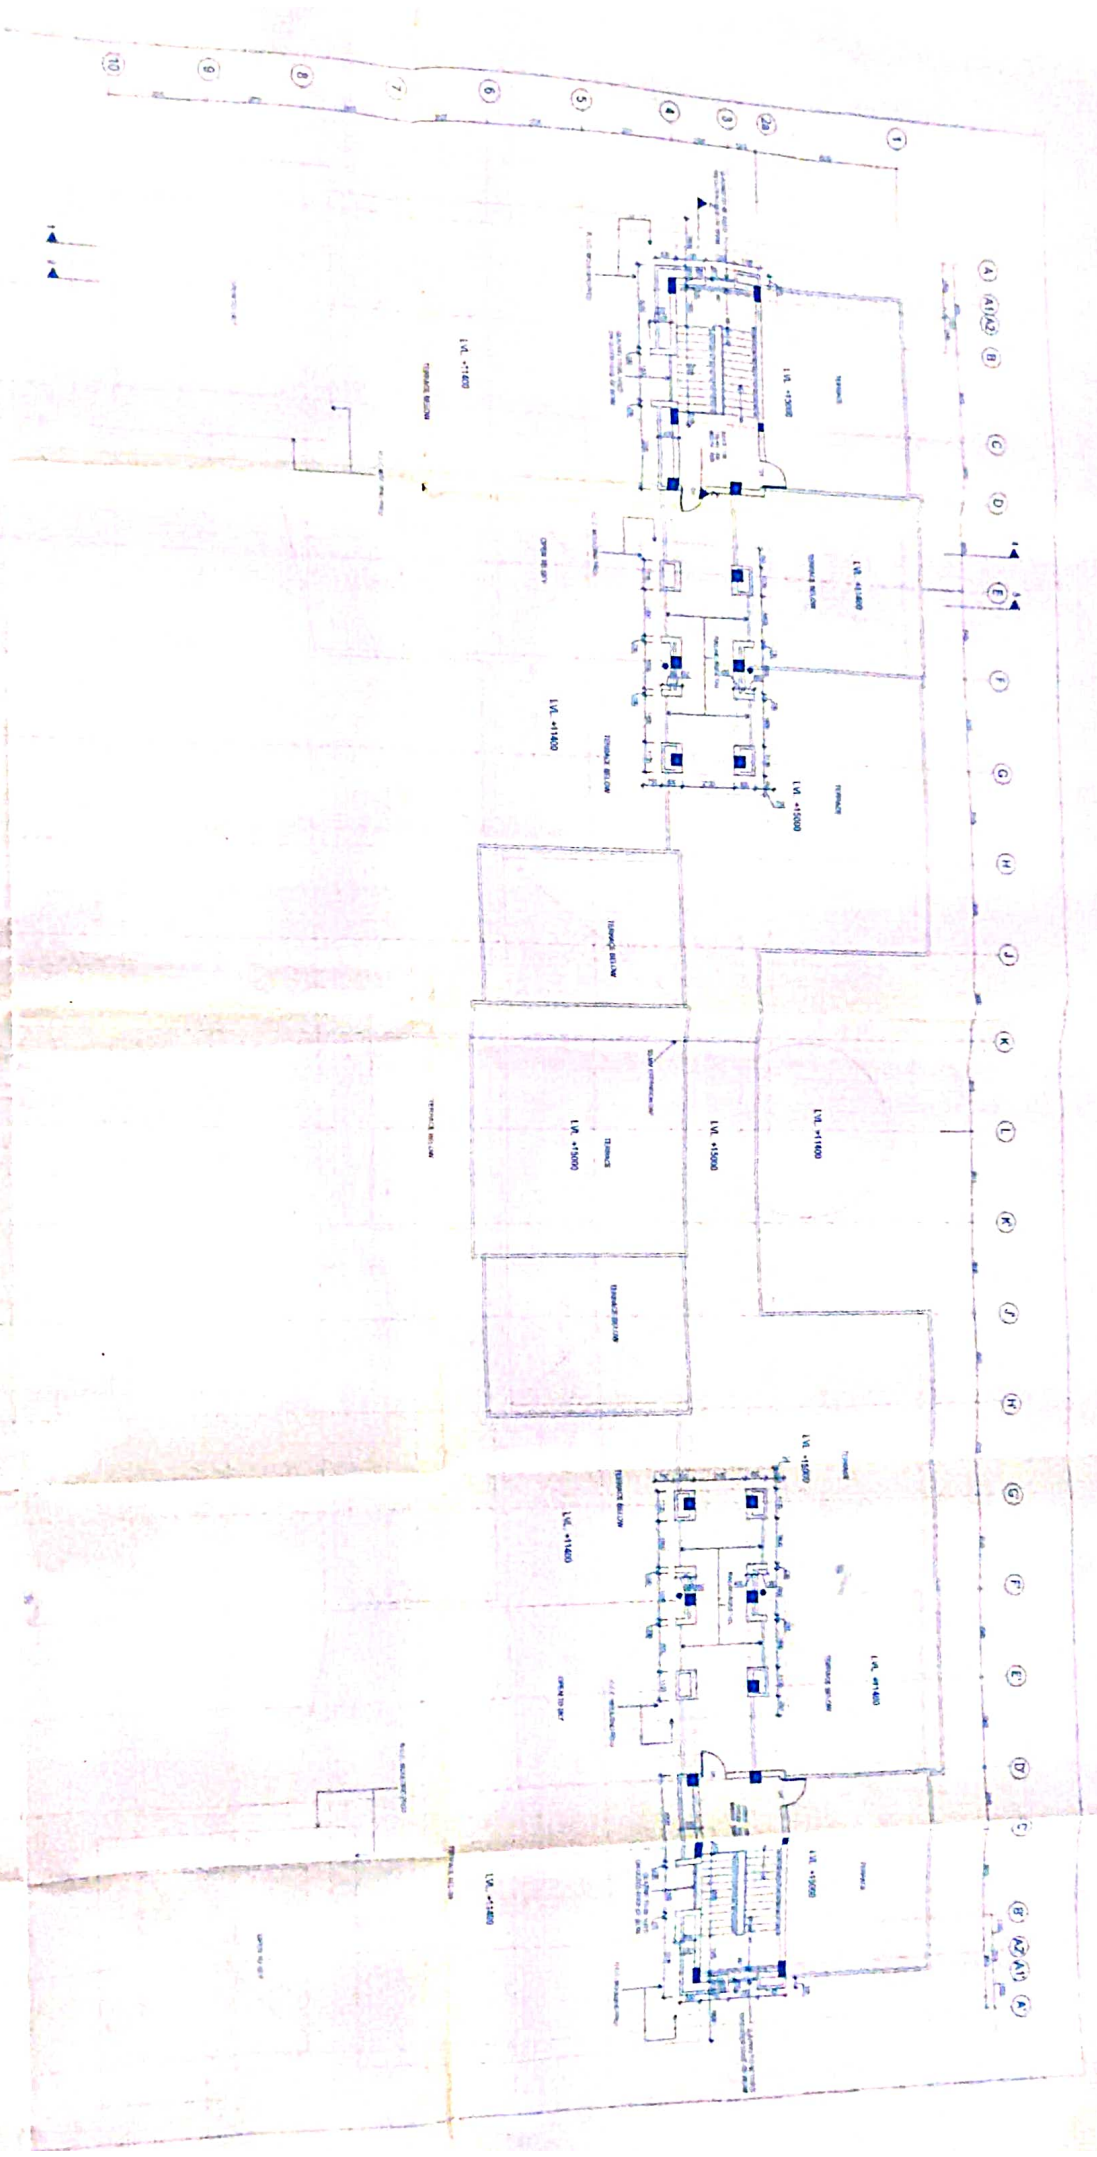

[Handwritten signature and stamp]

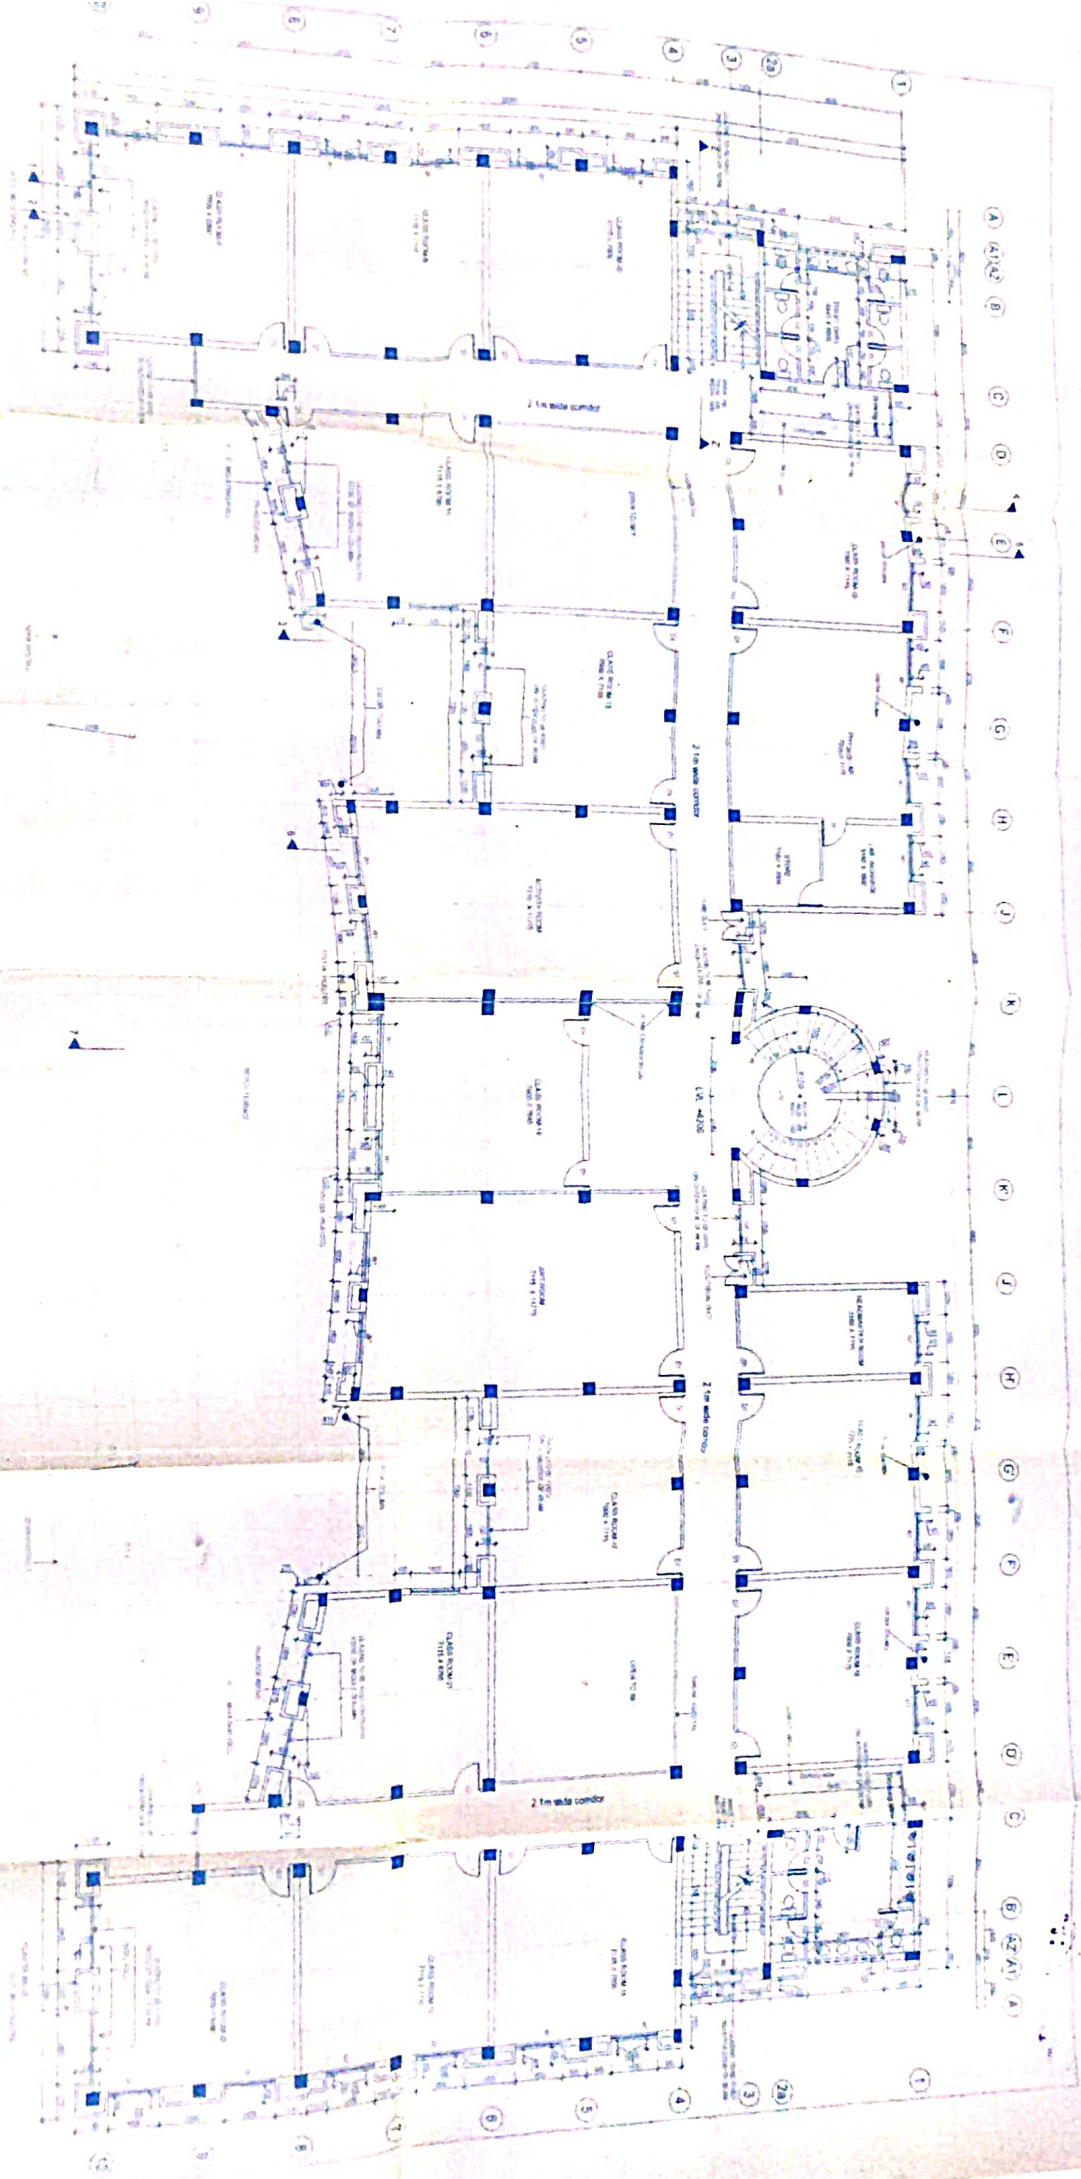

Job title :

PROPOSED KENDRIYA VIDYALAYA AT KOLKATTA
(GARDEN REACH)

Drig title :

First floor plan

Scale :

1 : 100

ARCHITECTS

ARCH-EN DESIGN
Architect Ashok Kumar Das
306, 3rd Floor, Sri Ram Towers,
13 Ashok Marg, L. Chitrow

g...

© Ashok Kumar Das
All rights reserved
No part of this publication
may be reproduced, stored
in a retrieval system, or
transmitted in any form
or by any means, electronic,
mechanical, photocopying,
recording, or otherwise,
without the prior written
permission of the publisher.

Job title :

PROPOSED KENDRIYA VIDYALAYA AT KOLKATTA
(GARDEN REACH)

Drq title :

Ground floor plan

Scale :


1 : 100

ARCHITECTS


ARCHITECTS DESIGN

Architect Ashok Kumar
306, 3rd Floor, Shri Park Towers,
13 Ashok Marg, Lucknow

[Handwritten signature]
E.M. 10/11/10

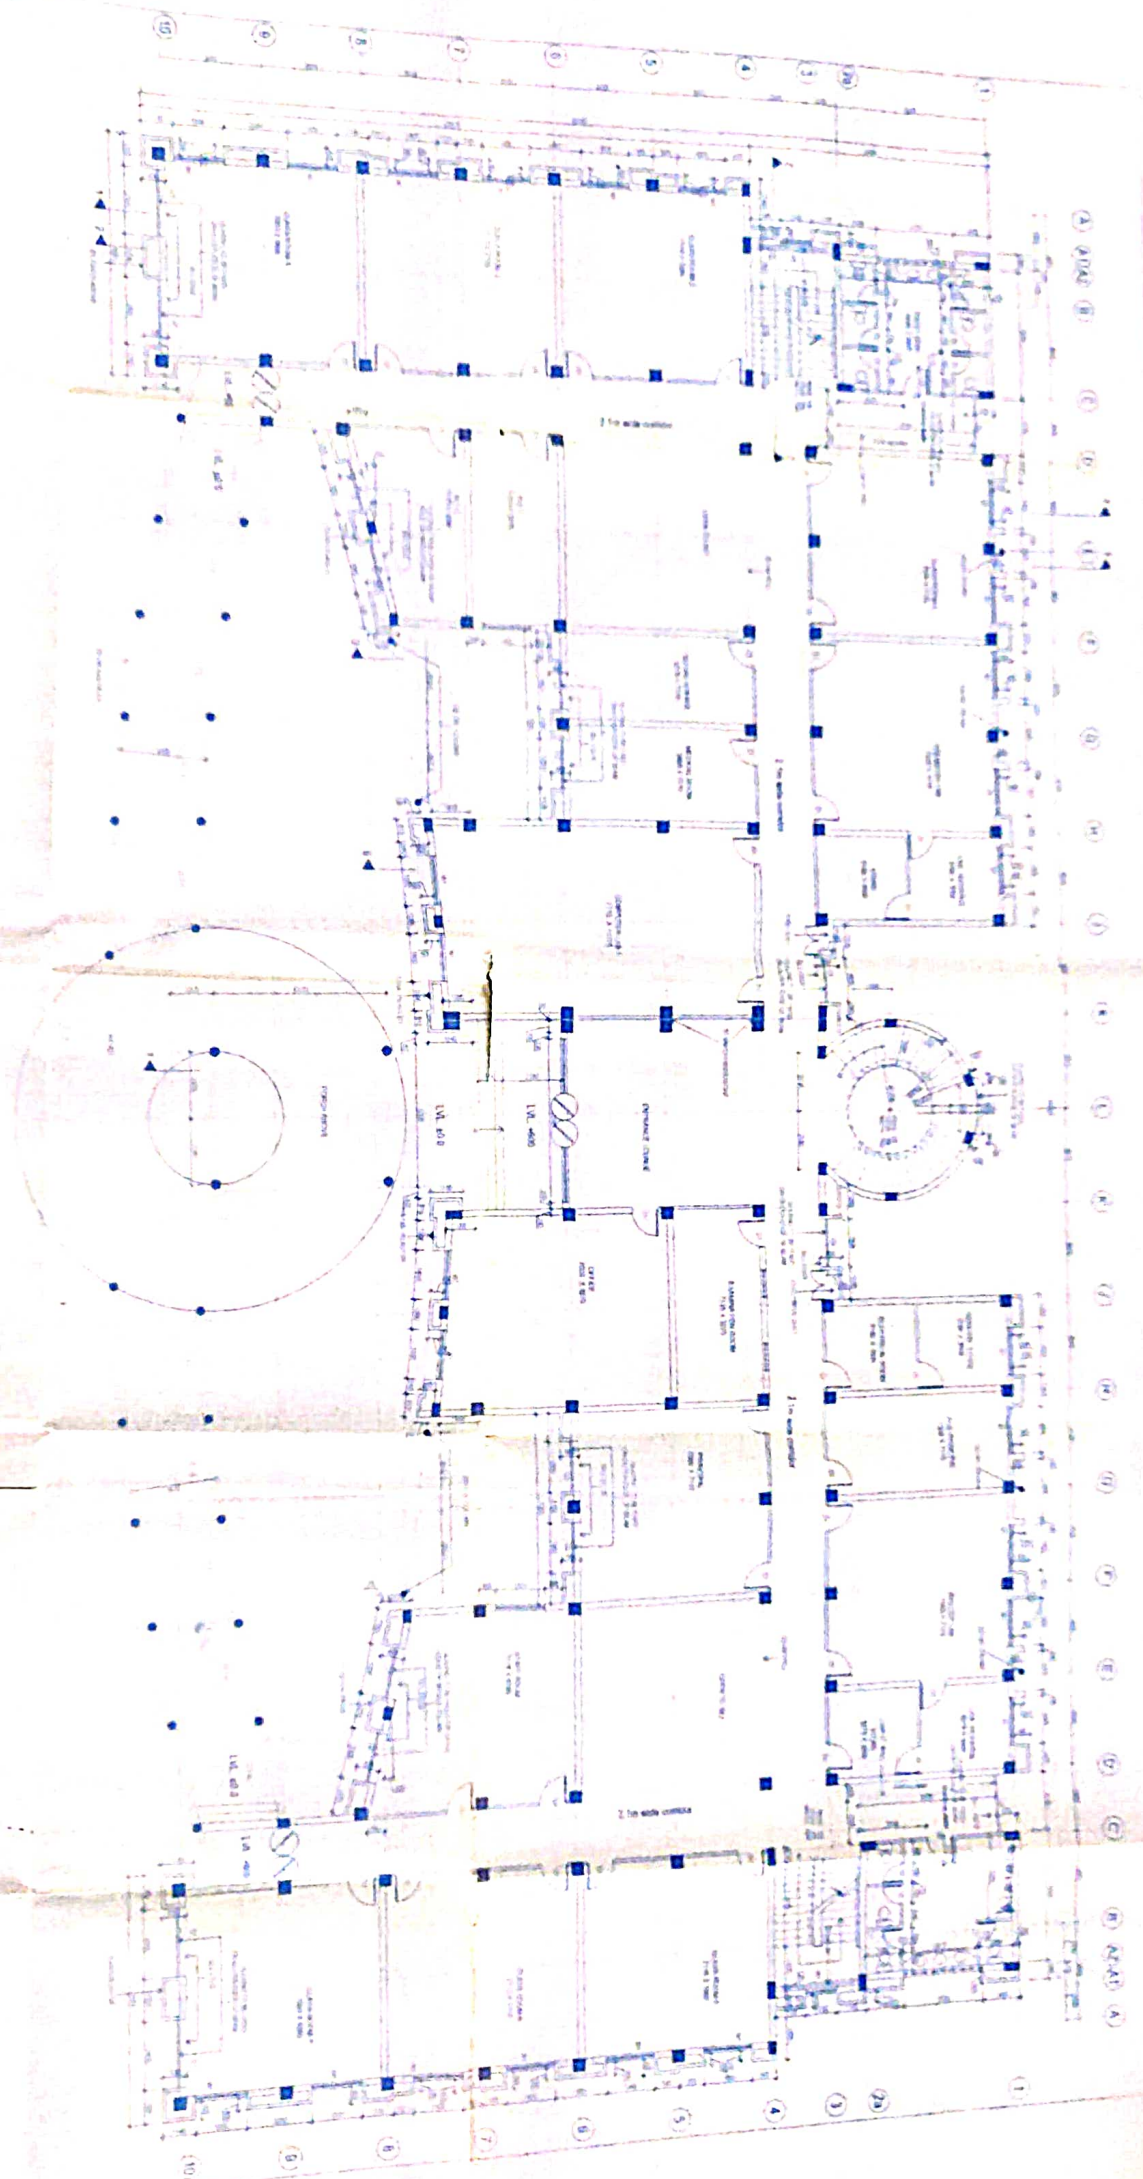

14/12/2004

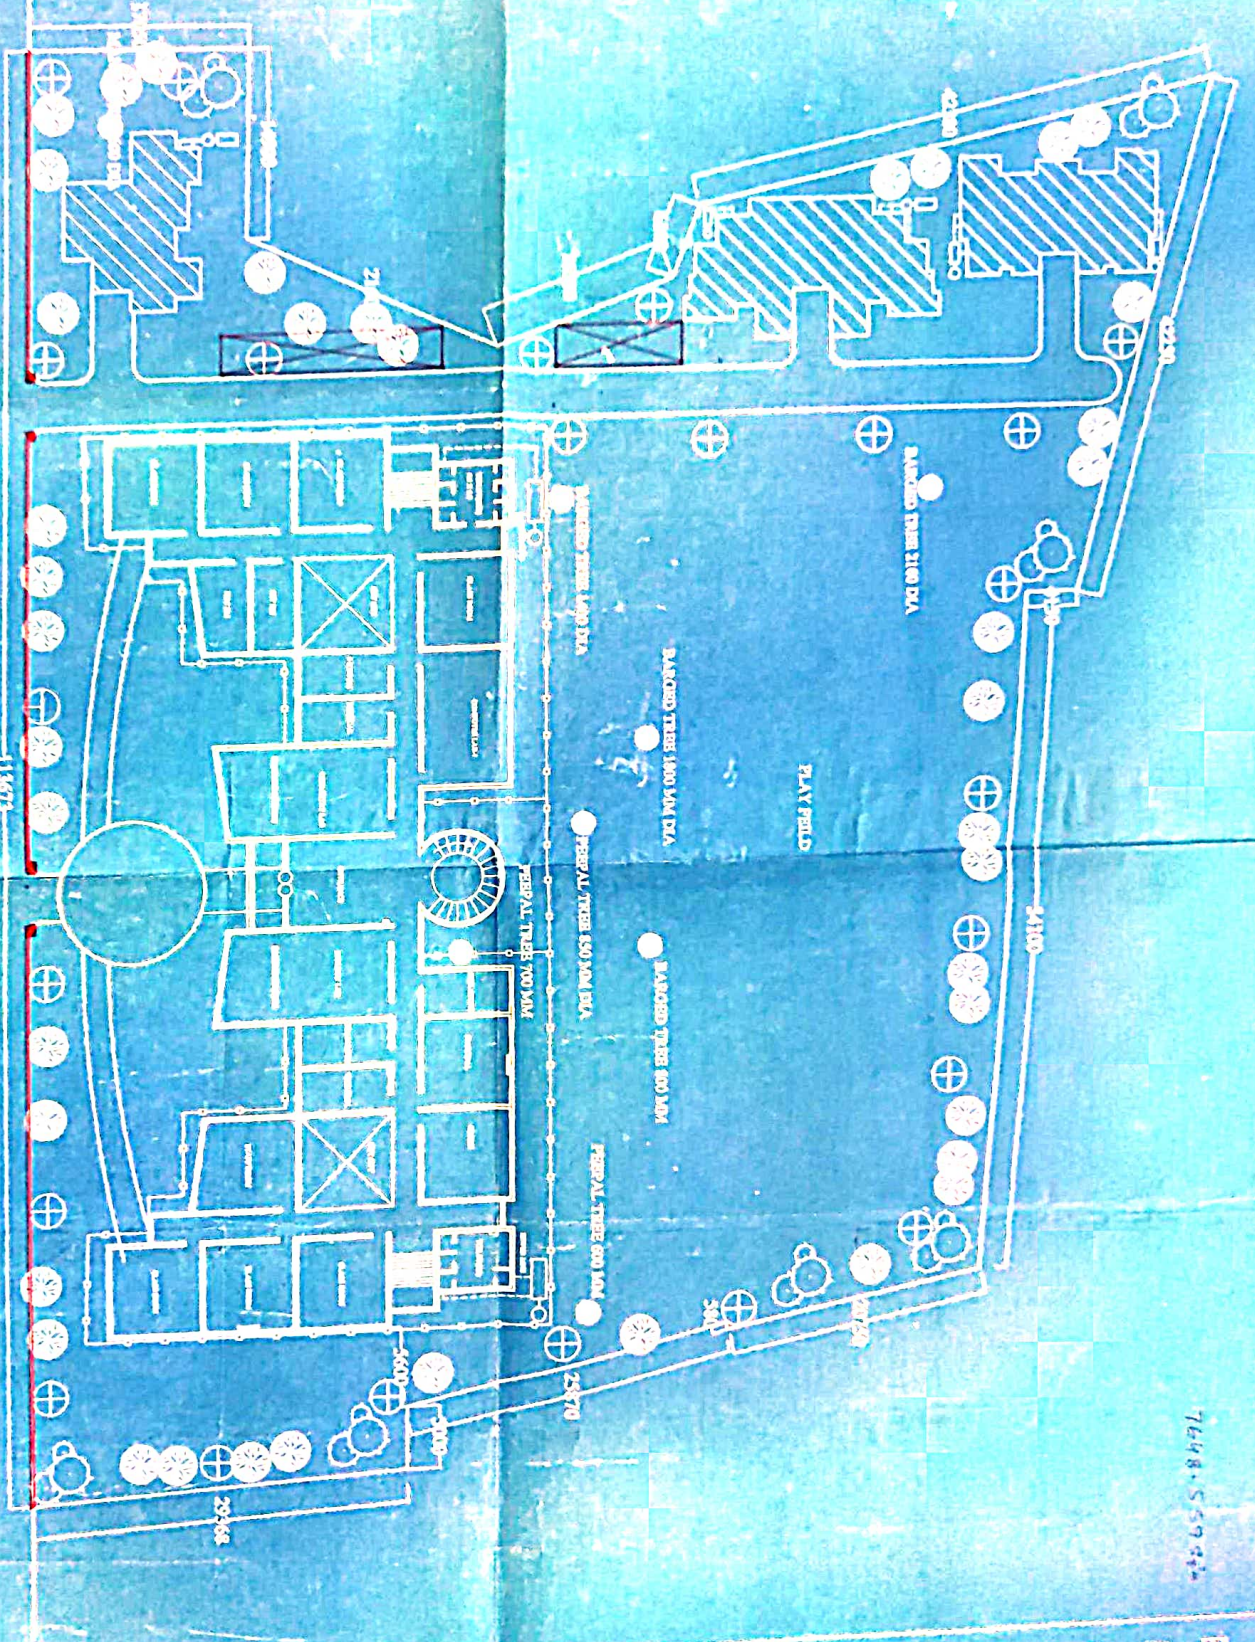

- proposed wall gateway
- proposed driveway
- BOUNDARY WALL
- PATHWAY
- ROAD
- SEWAGE LINE
- PIPE LINE
- STREET LIGHT
- SEPTIC TANK
- SOAK PIT
- Entrance Gate
- Front Landmark
- Cycle Stand


CLIENT	CONSTRUCTION OF 2-3 PHASE SCHOOL BUILDING FOR PRIMARY & SECONDARY SCHOOLS
DATE	14/12/2004
ARCHITECT	SAHABUDDIN SAHABUDDIN ARCHITECTS
PROJECT NO.	14/12/2004
PROJECT NAME	CONSTRUCTION OF 2-3 PHASE SCHOOL BUILDING FOR PRIMARY & SECONDARY SCHOOLS
PROJECT ADDRESS	119671
PROJECT LOCATION	119671
PROJECT STATUS	119671
PROJECT VALUE	119671
PROJECT AREA	119671
PROJECT PERIOD	119671
PROJECT CONTACT	119671
PROJECT PHONE	119671
PROJECT FAX	119671
PROJECT EMAIL	119671
PROJECT WEBSITE	119671
PROJECT SOCIAL MEDIA	119671
PROJECT OTHER	119671

U.P. Raju
K. Srinivas
K. Srinivas
K. Srinivas

**KENDRIYA VIDYALAYA
SERILY COLONY (SOUTH)
GARDEN REACH KOLKATA -43.**

**CE'S NO BLD/SCL/25255/05.
SHEET NO.2**

**C.P.D.E
FOR CHIEF ENGINEER
SERILY GARDEN REACH**

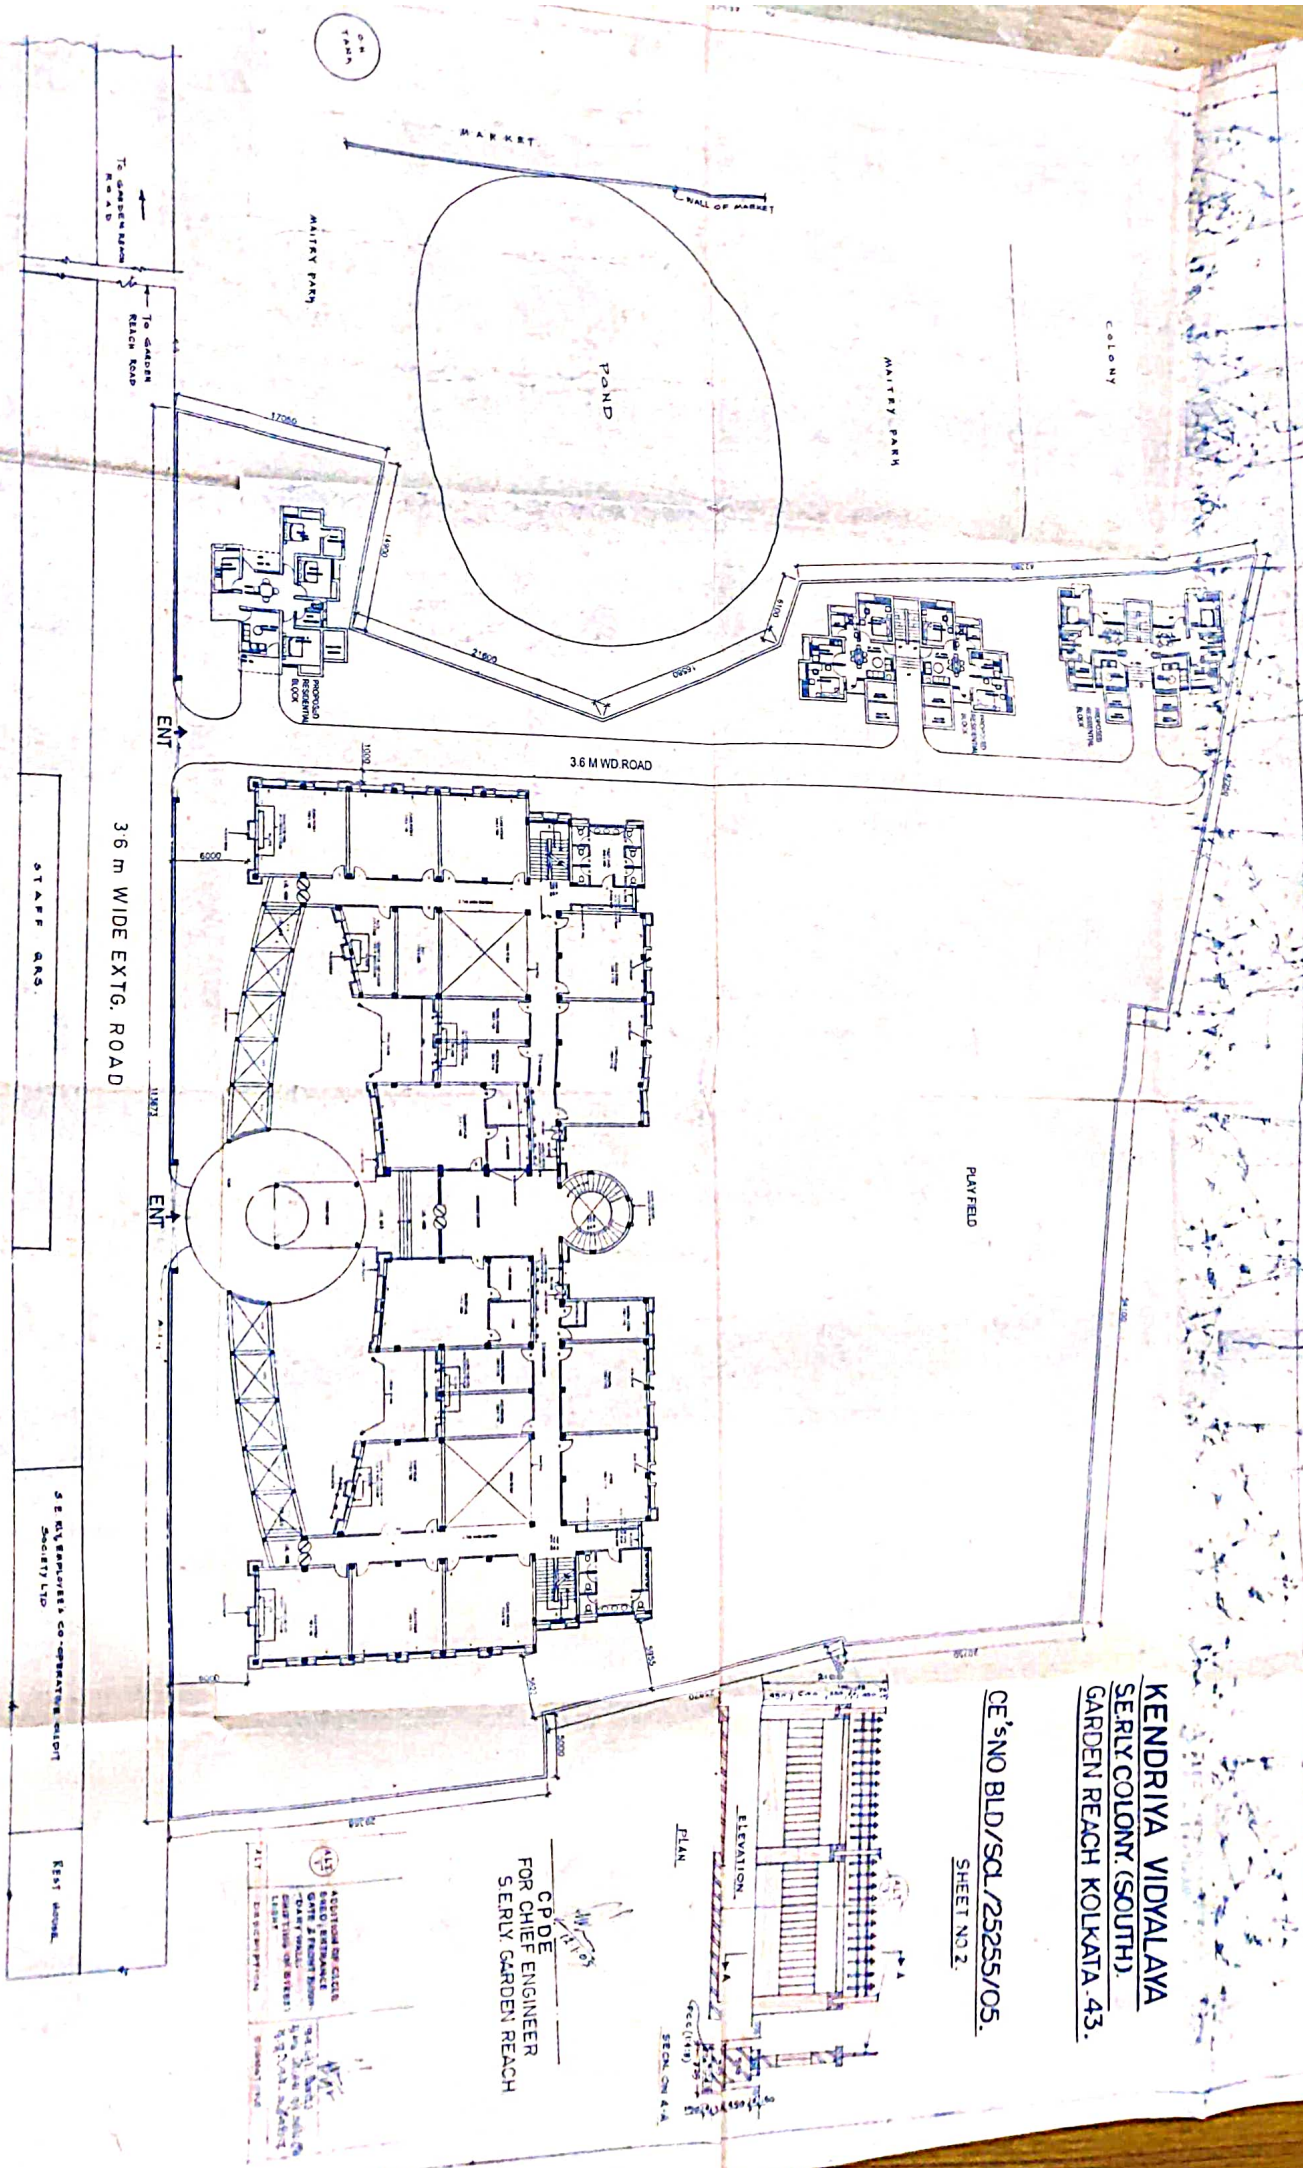

Job title:

**PROPOSED KENDRIYA VIDYALAYA AT KILKATA
SERILY GARDEN REACH**

Draw title:

**SITE PLAN FOR FOUR STORED
SCHOOL BLDG.**

Scale:

1 : 200

Date:

21-7-2004

NORTH:



ARCHITECTS:

**ARCH- E1 DESIGN
Architects
Ashok Kumar
306, 3rd Floor, Sree Ram Tower,
13 Ashok Lane, LUDHIANA**

S.E. CIV. ENGINEER'S CO-OPERATIVE SOCIETY
SHERILY LTD

REST HOUSE

**NOTIFICATION FOR EXTRA
ROAD RESERVANCE
GATE AT RIGHT BOUNDARY
(PARTY WALL ON STREET)
(SEE PLAN ON SHEET NO. 1)**



BUD/SCL/25255/05
(S.N. 2)