

on the North! - By E/Face Man & Pump House, Loco Tank
Transit and DEN/CON. OFFICE

on the South! - By quarter block No. 74/11/20, 74/11/21, 74/11/11


on the East! - By quarter block No. 74/11/13, 74/11/15, 74/11/14, 74/11/12

on the West! - By Wilson Bule. 91/11/21, 81/2, 9/7/10, 222ft.

KENDRIYA VIDYALAYA
SERLY COLONY (SOUTH)
GARDEN REACH KOLKATA-43.

CE NO BLD/SOL/25255/05
SHEET NO.2

CP DE
FOR CHIEF ENGINEER
SERLY GARDEN REACH

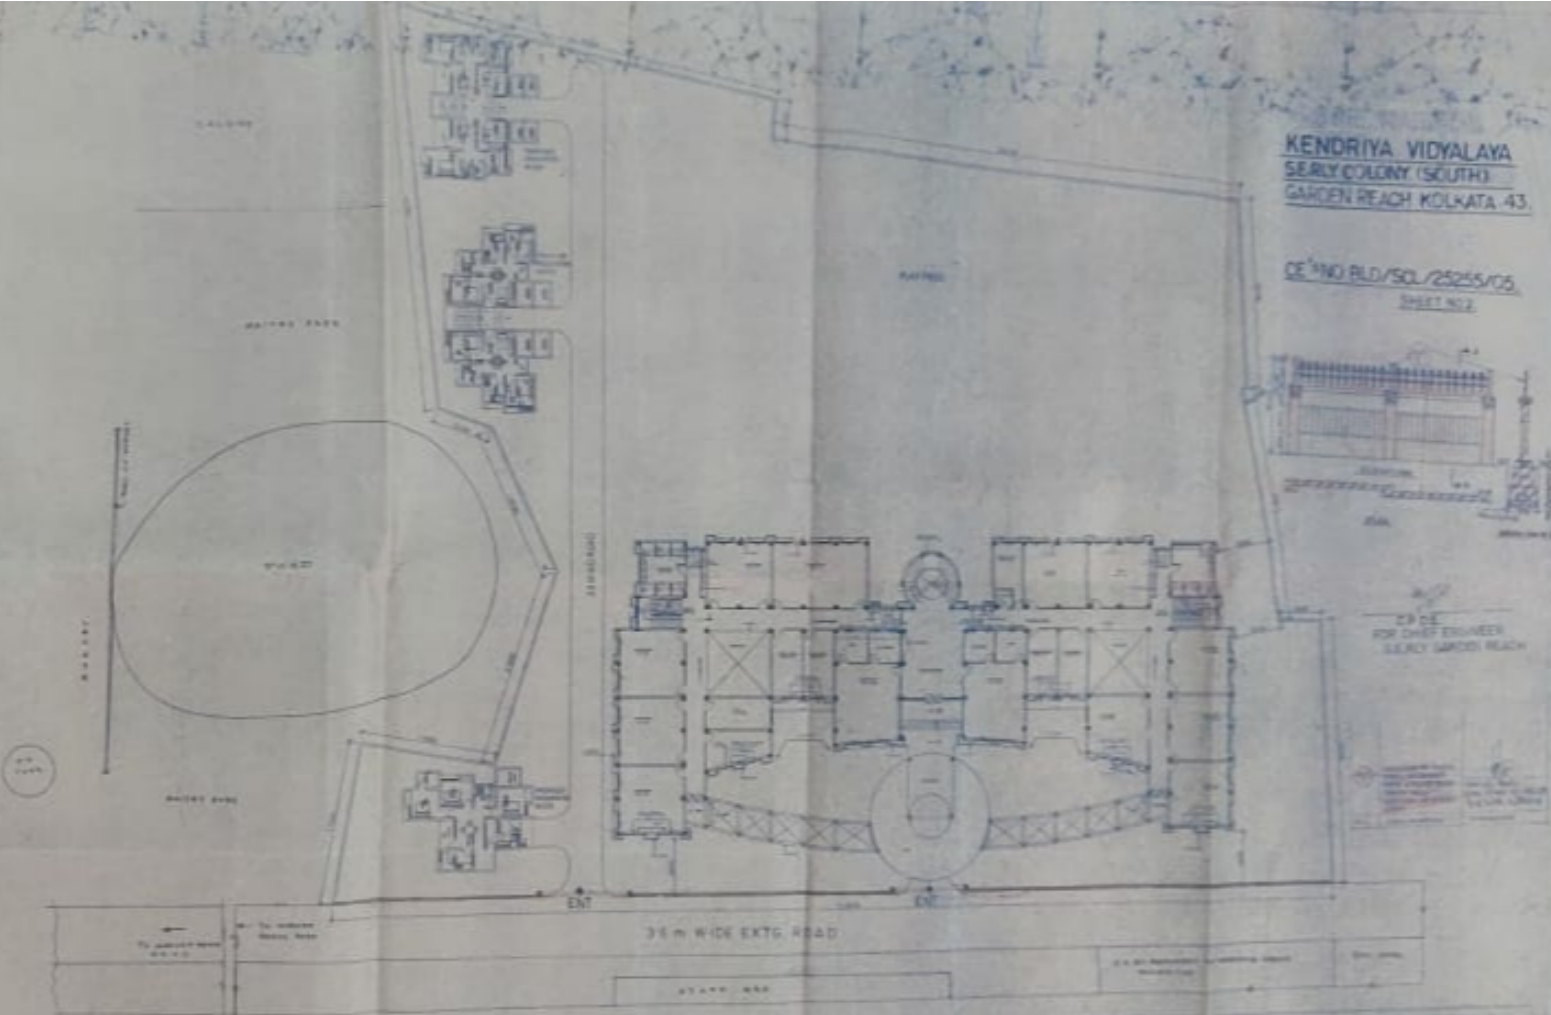

Job title
PROPOSED KENDRIYA VIDYALAYA AT KOLKATA
SERLY GARDEN REACH

Proj title
SITE PLAN FOR FOUR STORED
SCHOOL BLDG.

Scale 1:200
Date 21-7-2004



ARCHITECTS
AECOM DESIGN
100, Park Road, Park Road, Kolkata
700016, India

